


PRODUCT SUBMITTAL


WIRE-BOND

SureTie Tapcon Thermal* (Wood Framing)

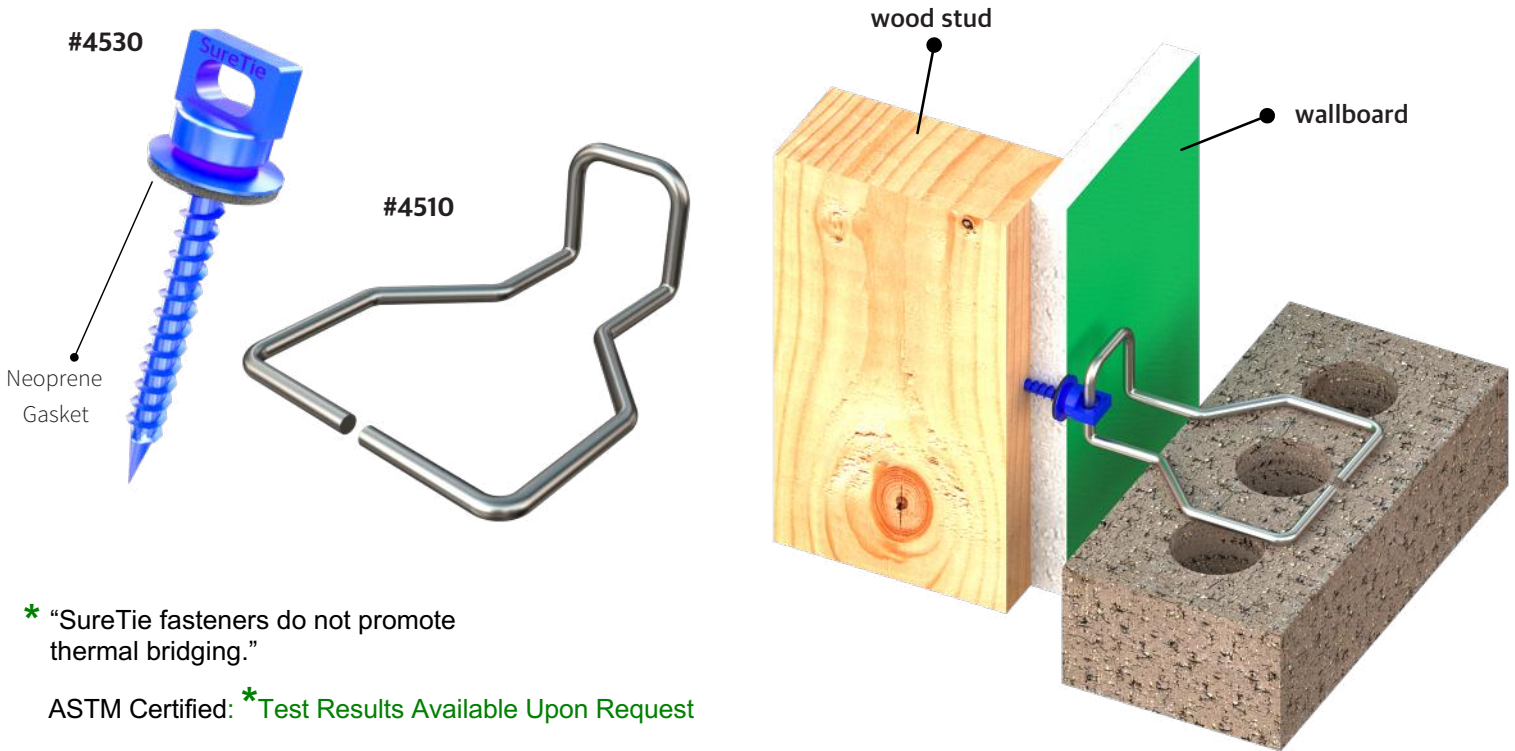

* "SureTie fasteners do not promote thermal bridging."

ASTM Certified: *Test Results Available Upon Request

MATERIAL CONFORMANCE	SIZES / FINISHES																	
<p>ASTM A1064 / A1064M, A82 / A82M - (Cold drawn steel wire) Tensile Strength - 80,000 psi Yield Point - 70,000 psi</p> <p>ACI / ASCE 530 - (Building code requirements for masonry structures)</p> <p>Hot Dip Galvanized after fabrication / Zinc Coating ASTM A153 / A153M-B2 (1.50 oz per sq ft)</p> <p>Stainless Steel ASTM 580 / ASTM 580M Type 304 (Type 316 available on special order)</p>	<p>#4530 SureTie Tapcon Blue climaseal finish resulted in 0% red rust at 1000 hours exposure to ASTM B-117 salt spray testing.</p> <p>Insulation:</p> <table border="0"> <tr> <td>0"</td> <td>1"</td> <td>1-1/2"</td> <td>2"</td> <td>2-1/2"</td> </tr> <tr> <td>3"</td> <td>3-1/2"</td> <td>4"</td> <td>4-1/2"</td> <td></td> </tr> </table> <p>#4510 SureTie Triangle 3/16"</p> <table border="0"> <tr> <td>3"</td> <td>4"</td> <td>5"</td> <td>7"</td> <td>9"</td> </tr> </table> <p>Wallboard: 5/8" 1/2"</p> <p>FINISH : (SureTie Triangle)</p> <table border="0"> <tr> <td>Hot Dip Galvanized</td> <td>Stainless Steel</td> </tr> </table>	0"	1"	1-1/2"	2"	2-1/2"	3"	3-1/2"	4"	4-1/2"		3"	4"	5"	7"	9"	Hot Dip Galvanized	Stainless Steel
0"	1"	1-1/2"	2"	2-1/2"														
3"	3-1/2"	4"	4-1/2"															
3"	4"	5"	7"	9"														
Hot Dip Galvanized	Stainless Steel																	
 <p>Recycled Content: Mill Galvanized & Hot Dipped, 82.8% Post-Consumer 17% Post Industrial / Pre-Consumer,</p> <p>Stainless Steel, 60% Post Consumer V O C Content - 0%</p>																		

WIRE-BOND

MASONPRO, Inc.
43300 Seven Mile Road
Northville, MI 48167
1-800-659-4731
www.masonpro.com